


SITE AREA: 761.00 SQM
 BUILT AREA: 383.00 SQM
 SITE COVER: 50%

No. 14 BEDDOE AVENUE
 SINGLE STORY
 W/AD RESIDENCE

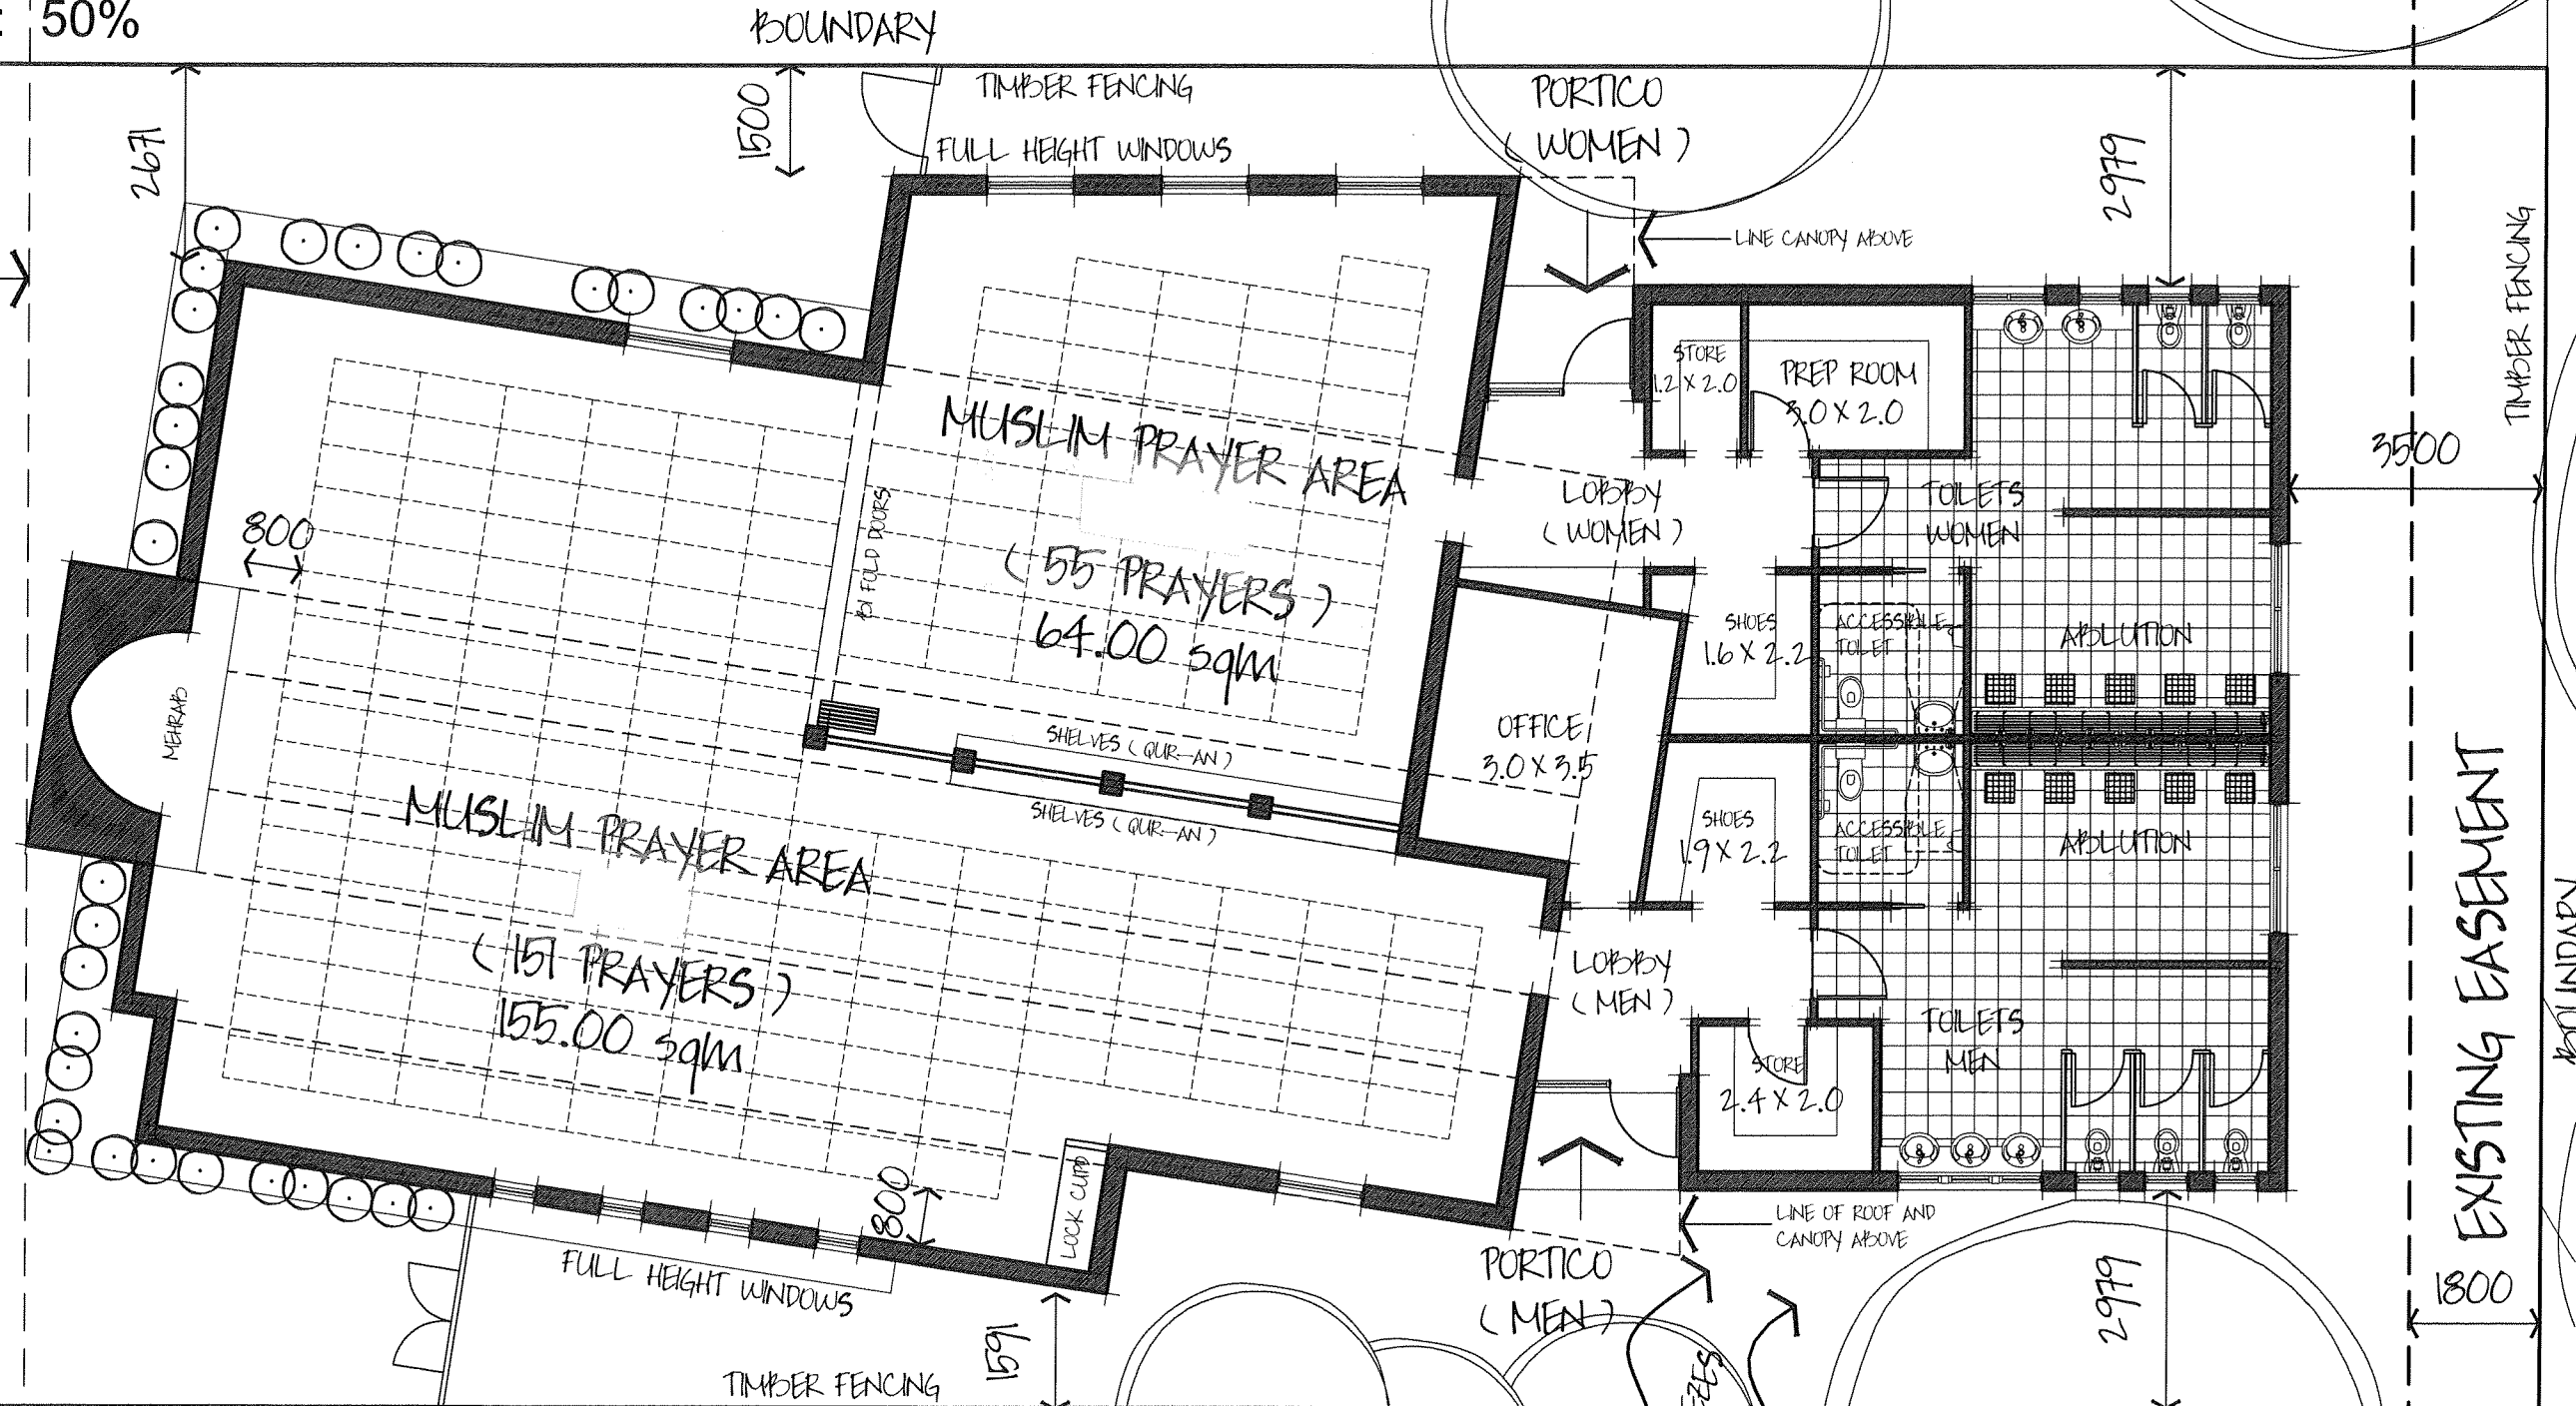

7000
 MAINTAIN
 EXISTING
 SETBACK

No. 18 BEDDOE AVENUE
 SINGLE STORY
 W/AD RESIDENCE

EXISTING FLOOR LAYOUT

SKETCH DRAWINGS Dec 15 2010


AMENDMENT DESCRIPTION
-
-
-
-

PROPOSED MOSQUE
 AT 16 BEDDOE AVENUE,
 CLAYTON

CLIENT MONASH UNIVERSITY, CLAYTON CAMPUS
 SHEET PROPOSED FLOOR LAYOUT
 ISSUE SKETCH PLANS

DATE DEC 15 2010
 SCALE 1:100
 SHEET SIZE A3
 DRAWN L.A.
 CHECKED A.M.

SK2
 3/5 -

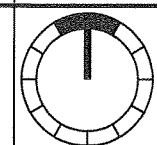

ADOLF MANSOUR & PARTNERS ARCHITECTS PTY / LTD
 49 WAIORA ROAD HEIDELBERG HEIGHTS, 3081
 Phone: (03) 9457 1899
 Fax: (03) 9457 3844